



Dunbar East-1

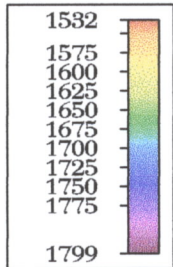

DEPT. NAT. RES & ENV

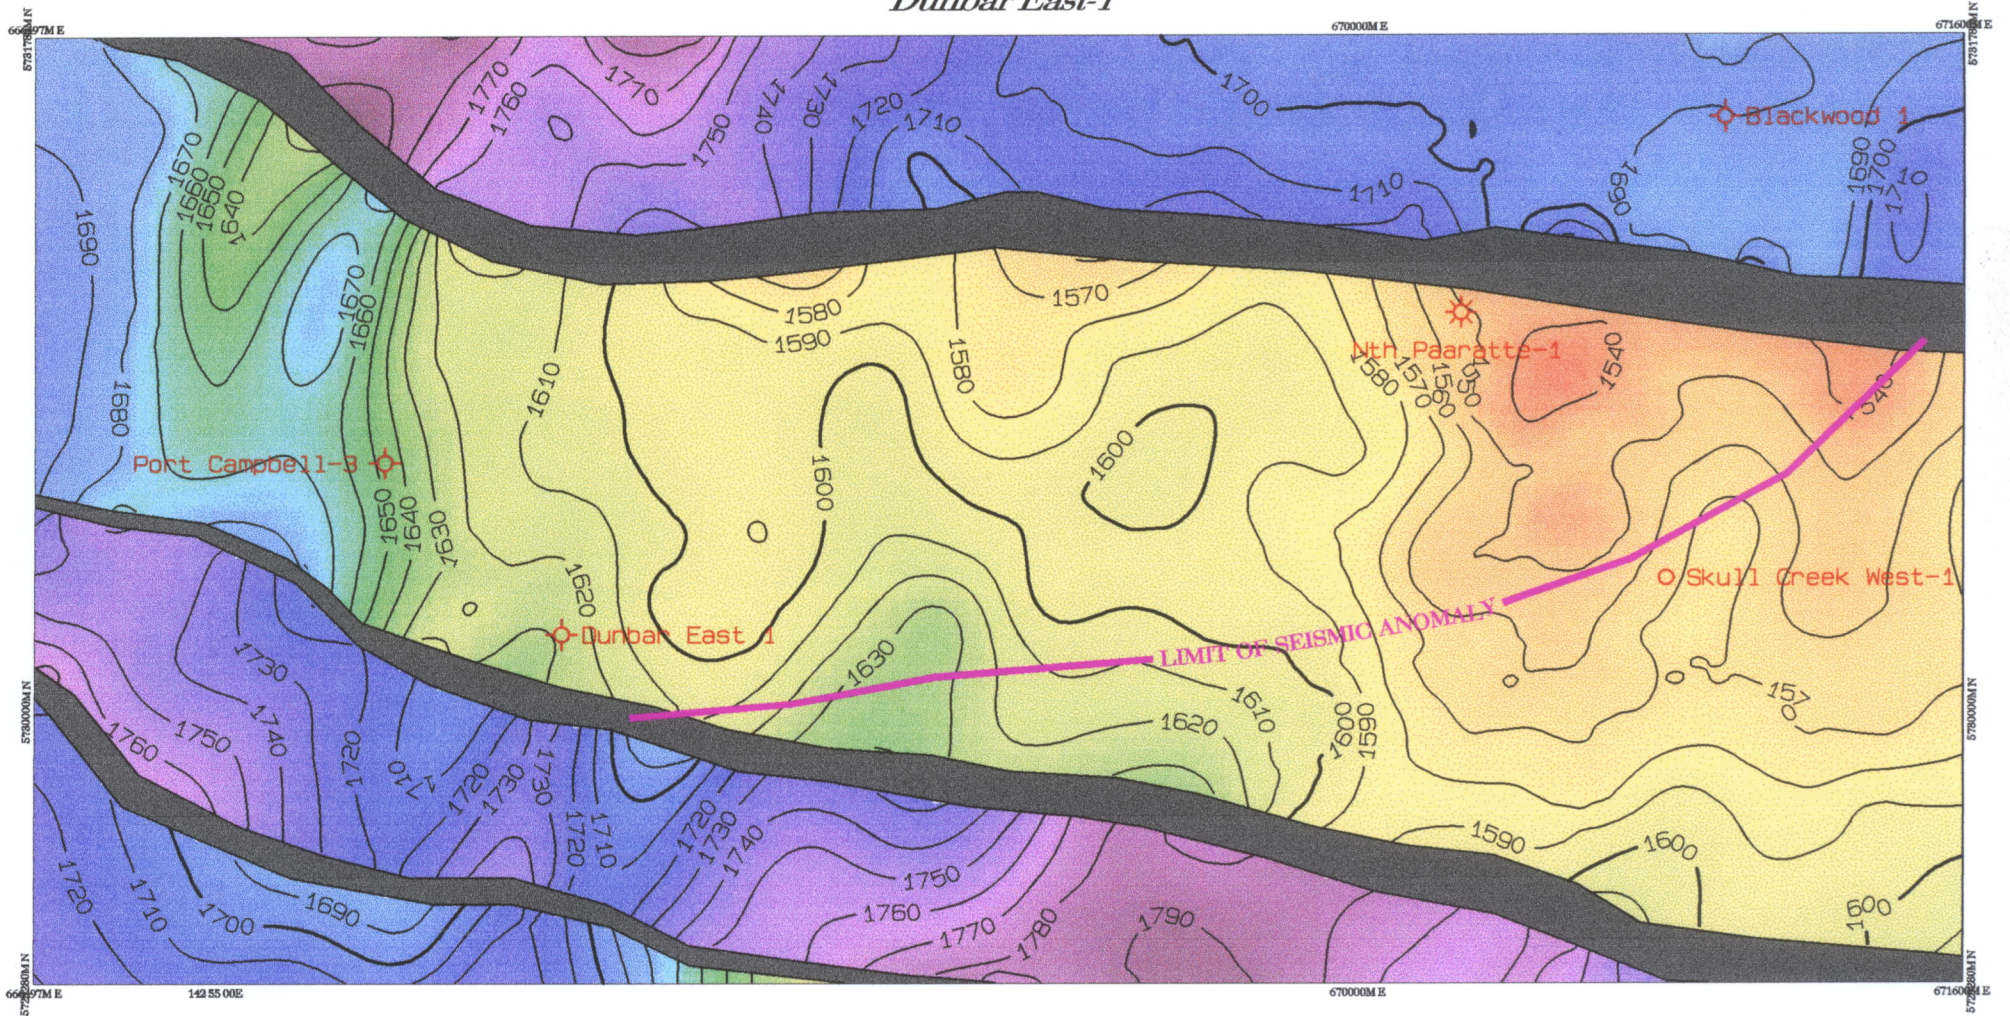

PE905746

CULTUS PETROLEUM N.L.	
PPL1 and PPL2 Owyee Basin, Victoria DUNBAR EAST-1 (POST DRILL)	
TWT Structure On Top HEATHFIELD SANDSTONE Datum - MSL	
Project: ANM	Date: 14/08/1997
Scale: 1:50,000	Scale: 1:50,000
Source: AUSTRALIAN NATIONAL	City: 142 55 00 E
Product: UNIVERSAL TRANSVERSE MERCATOR PROJECTION	1:50,000

FIGURE-8